


**FIRST FLOOR PLAN**  
N.T.S.

**AI**

18'x43' DOG TROT CABIN  
**Antique American**  
**LOG CABINS**  
 BARNEY GRUESER: OWNER  
 7581 ANGEL RIDGE RD.  
 ATHENS, OHIO 45701  
 www.antiquelogcabins.com  
 (t) (740) 593-5882

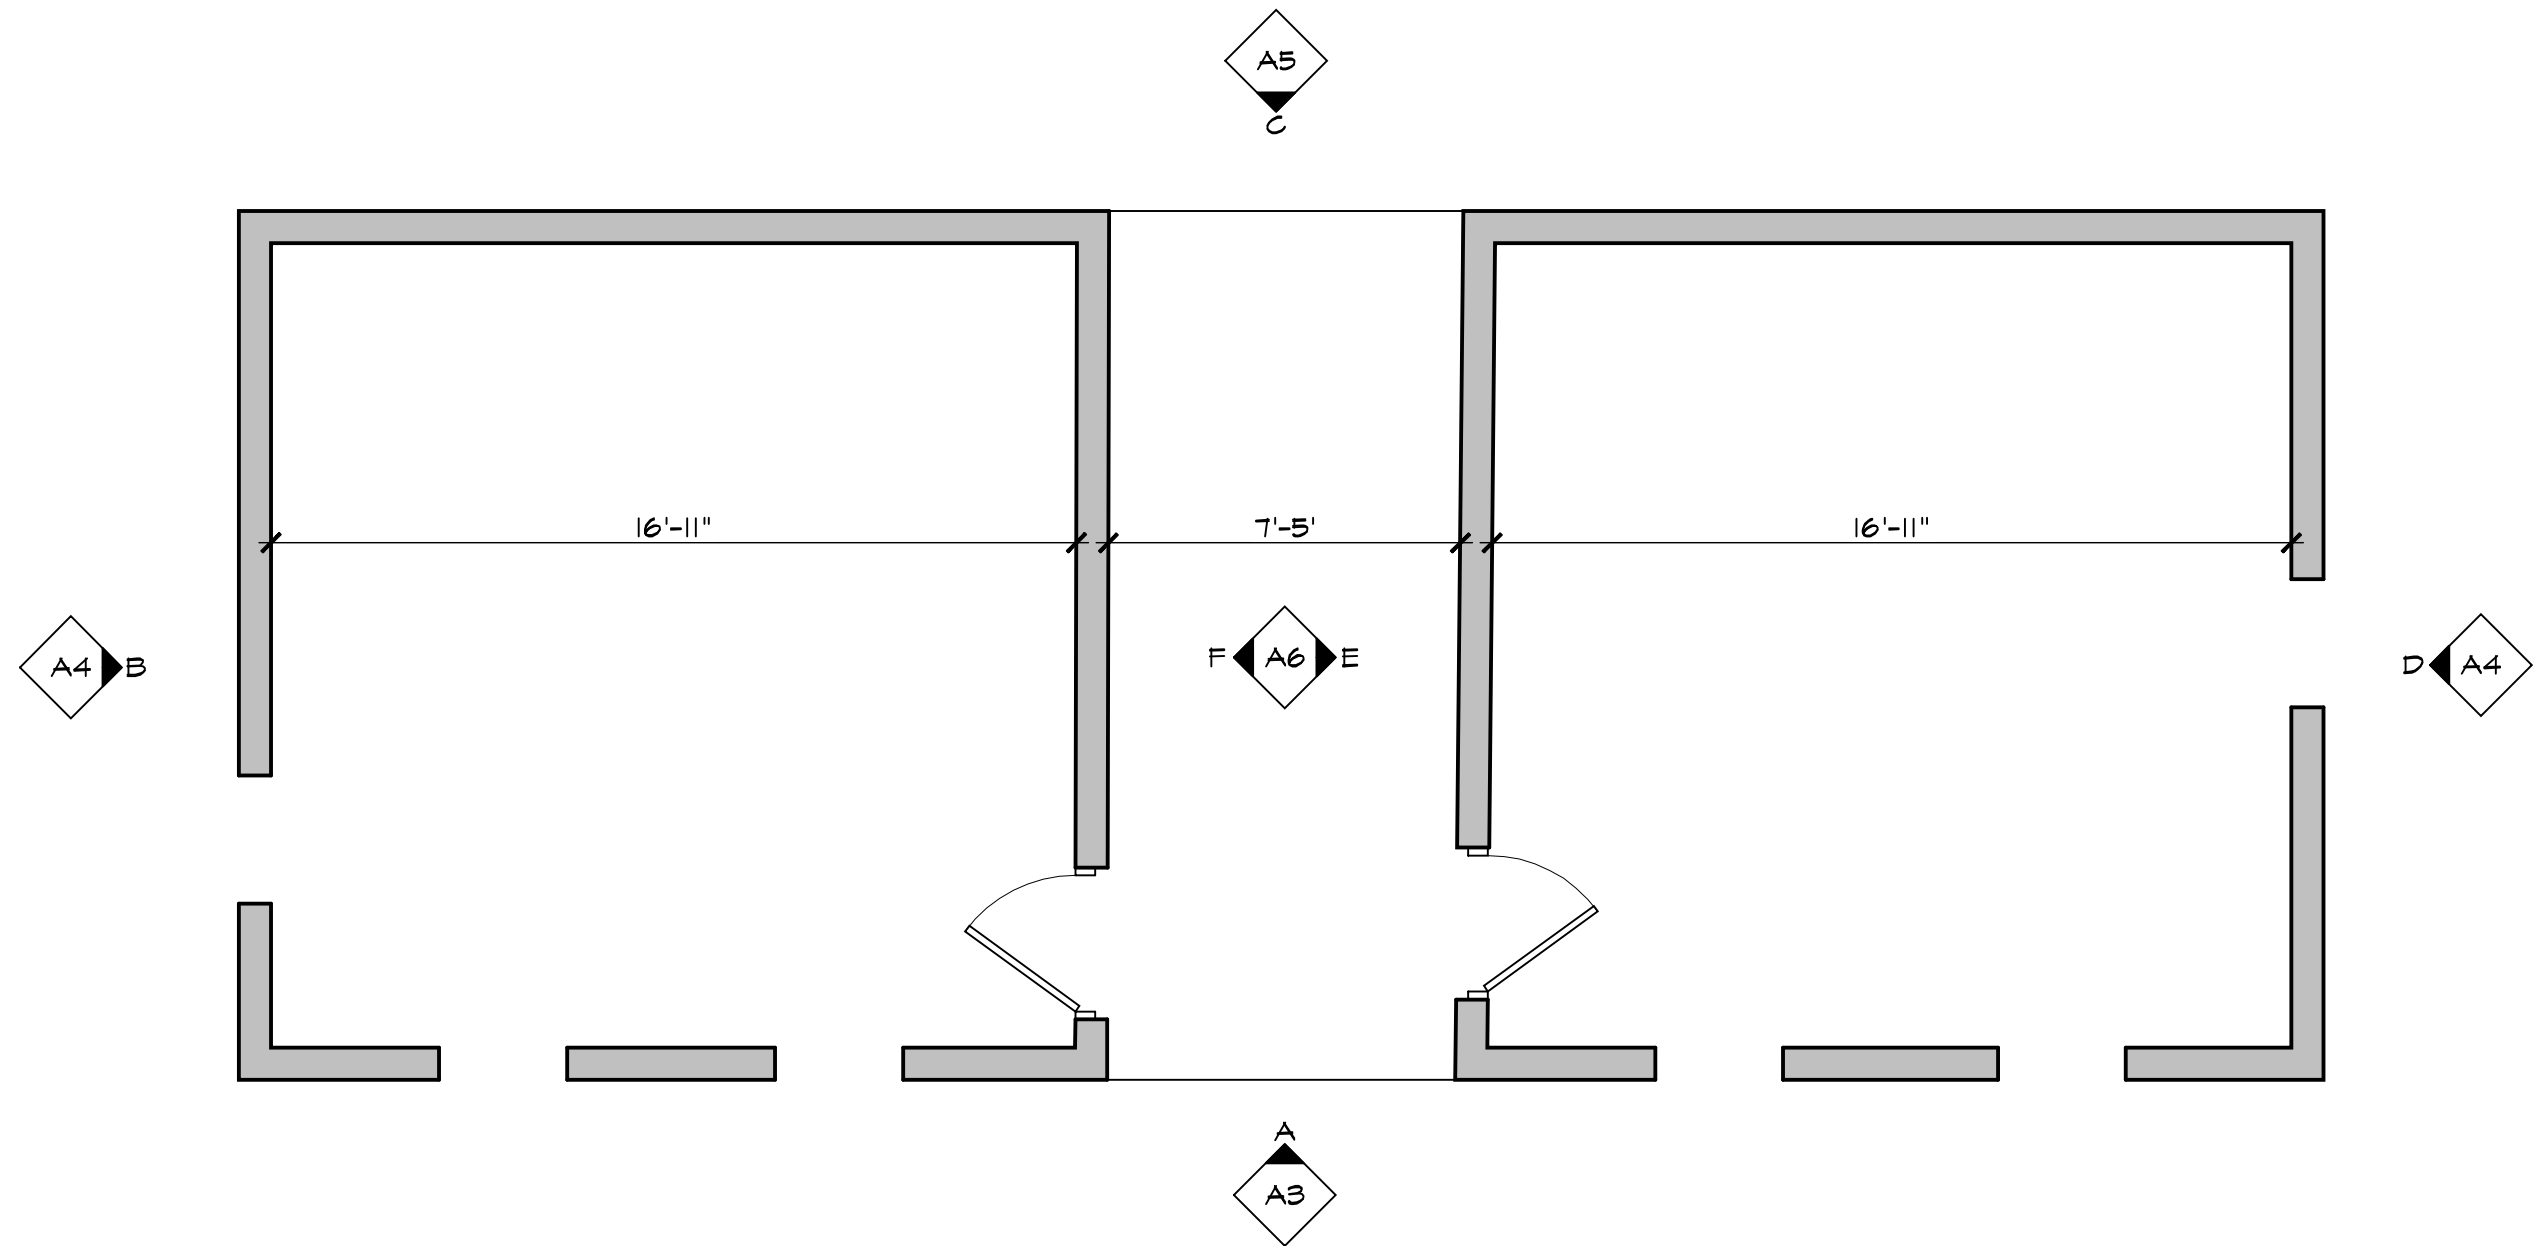


**SECOND FLOOR PLAN**  
N.T.S.


A2

18'x43' DOG TROT CABIN  
**Antique American**  
**LOG CABINS**

BARNEY GRUESER: OWNER  
7581 ANGEL RIDGE RD.  
ATHENS, OHIO 45701  
www.antiquelogcabins.com  
(t) (740) 593-5882

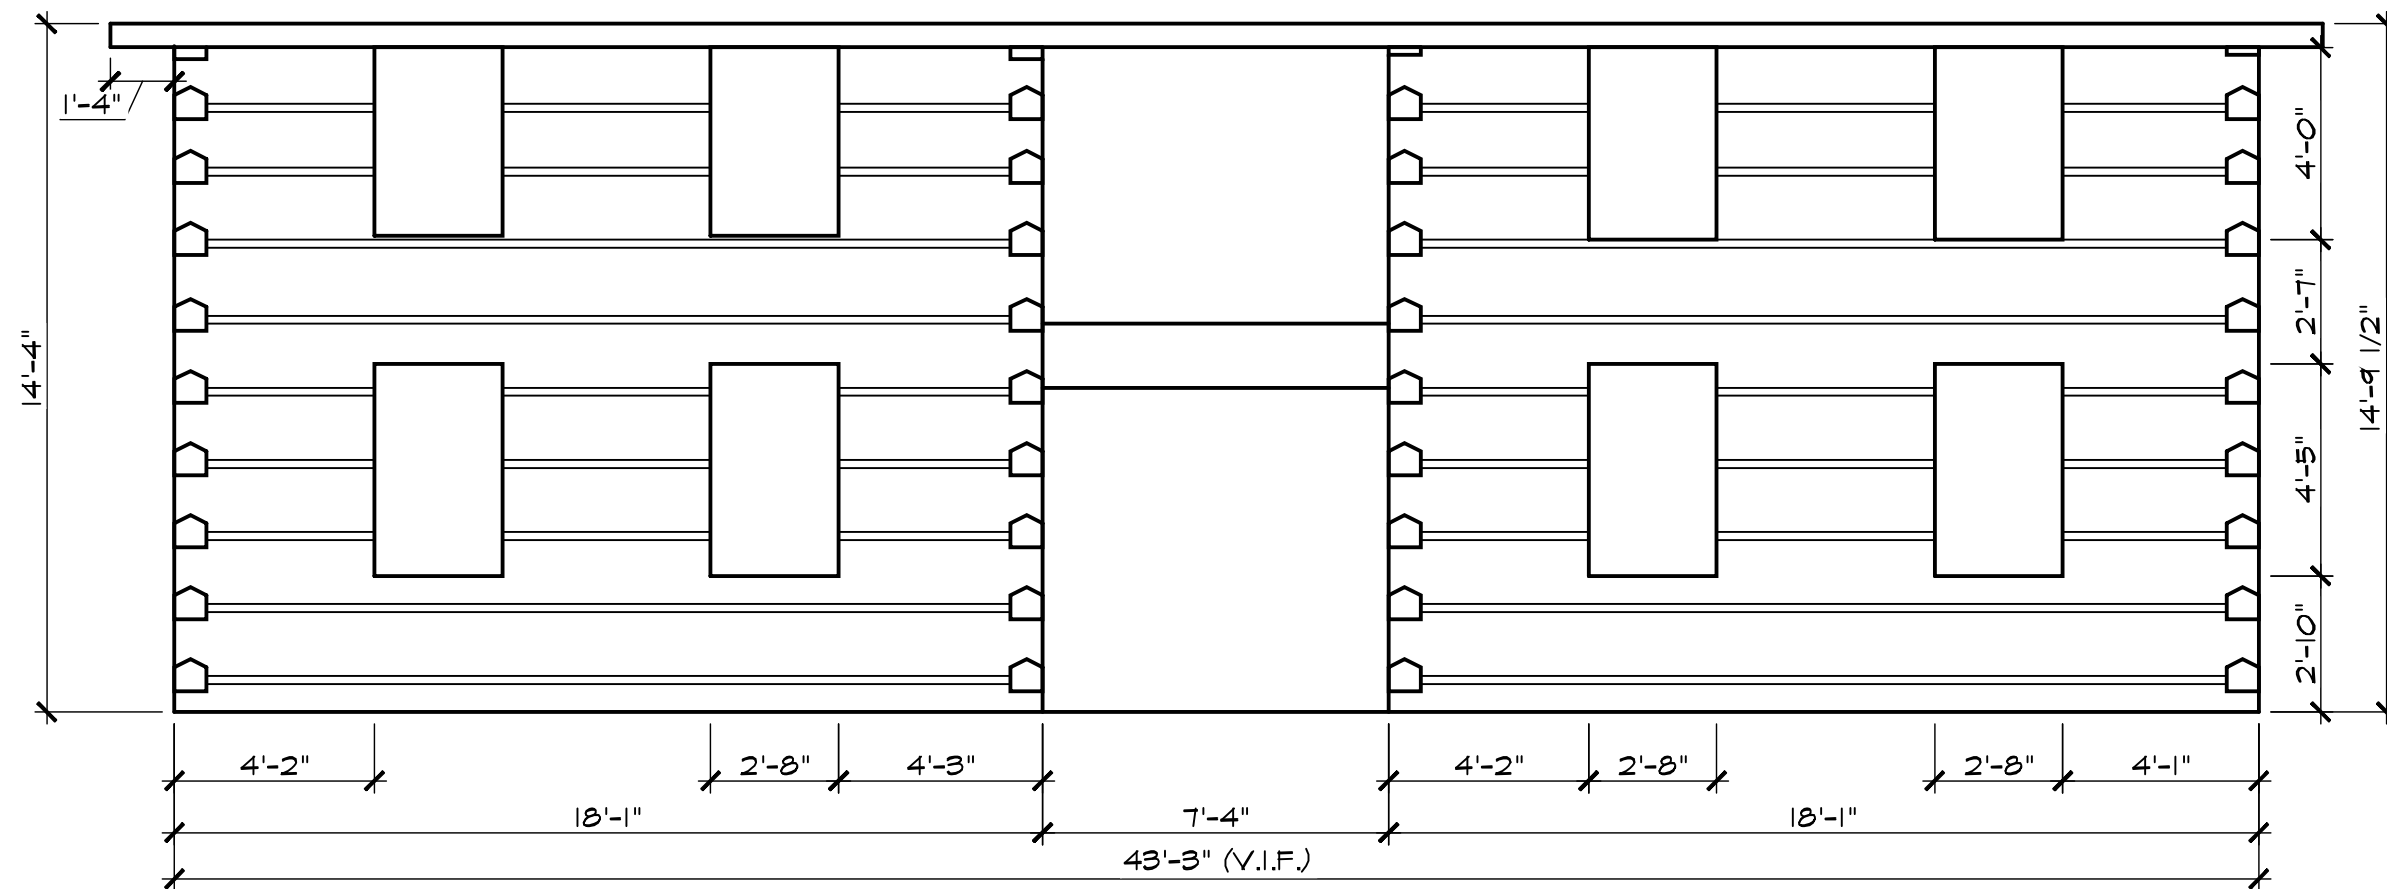


FRONT  
ELEVATION  
N.T.S.

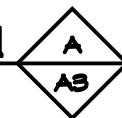


A3

18'x43' DOG TROT CABIN  
**Antique American**  
**LOG CABINS**

BARNEY GRUESER: OWNER  
7581 ANGEL RIDGE RD.  
ATHENS, OHIO 45701  
www.antiquelogcabins.com  
(t) (740) 593-5882

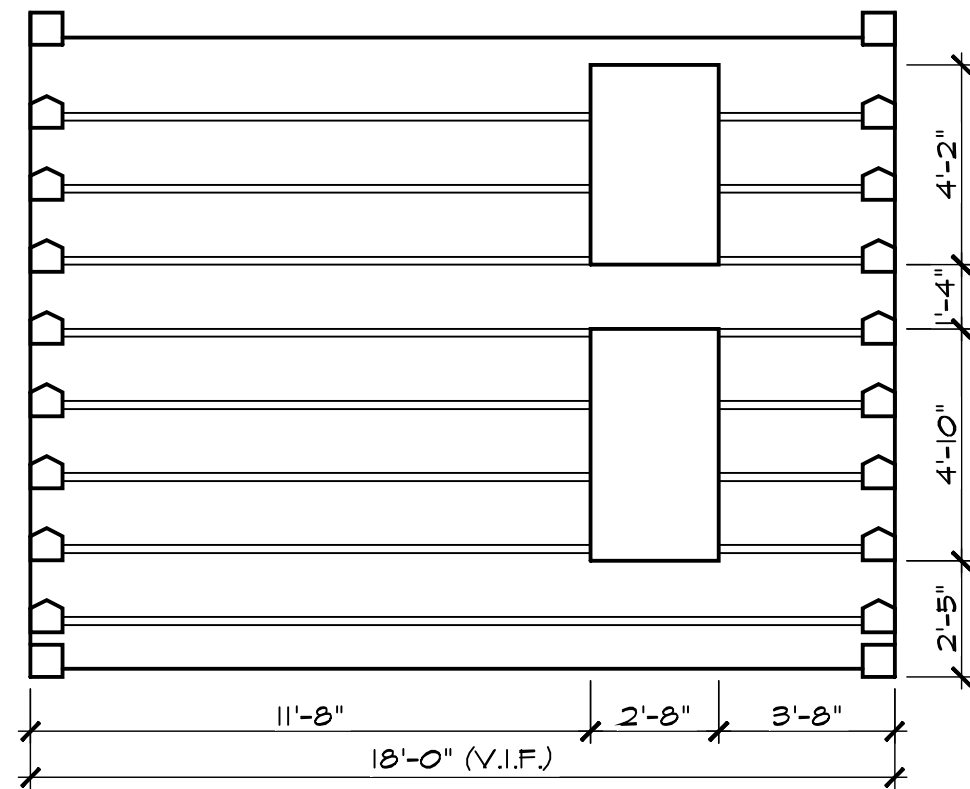

LEFT SIDE  
ELEVATION B  
N.T.S. A4

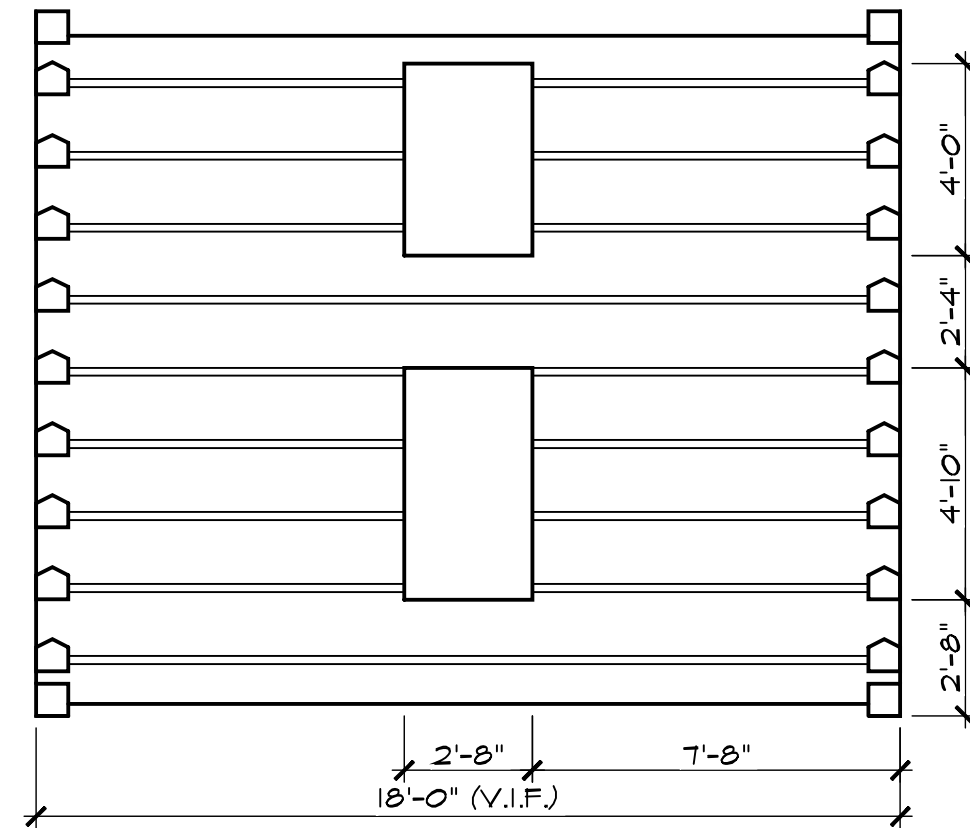


RIGHT SIDE  
ELEVATION D  
N.T.S. A4

A4

18'x43' DOG TROT CABIN  
**Antique American**  
**LOG CABINS**

BARNEY GRUESER: OWNER  
7581 ANGEL RIDGE RD.  
ATHENS, OHIO 45701  
www.antiquelogcabins.com  
(t) (740) 593-5882

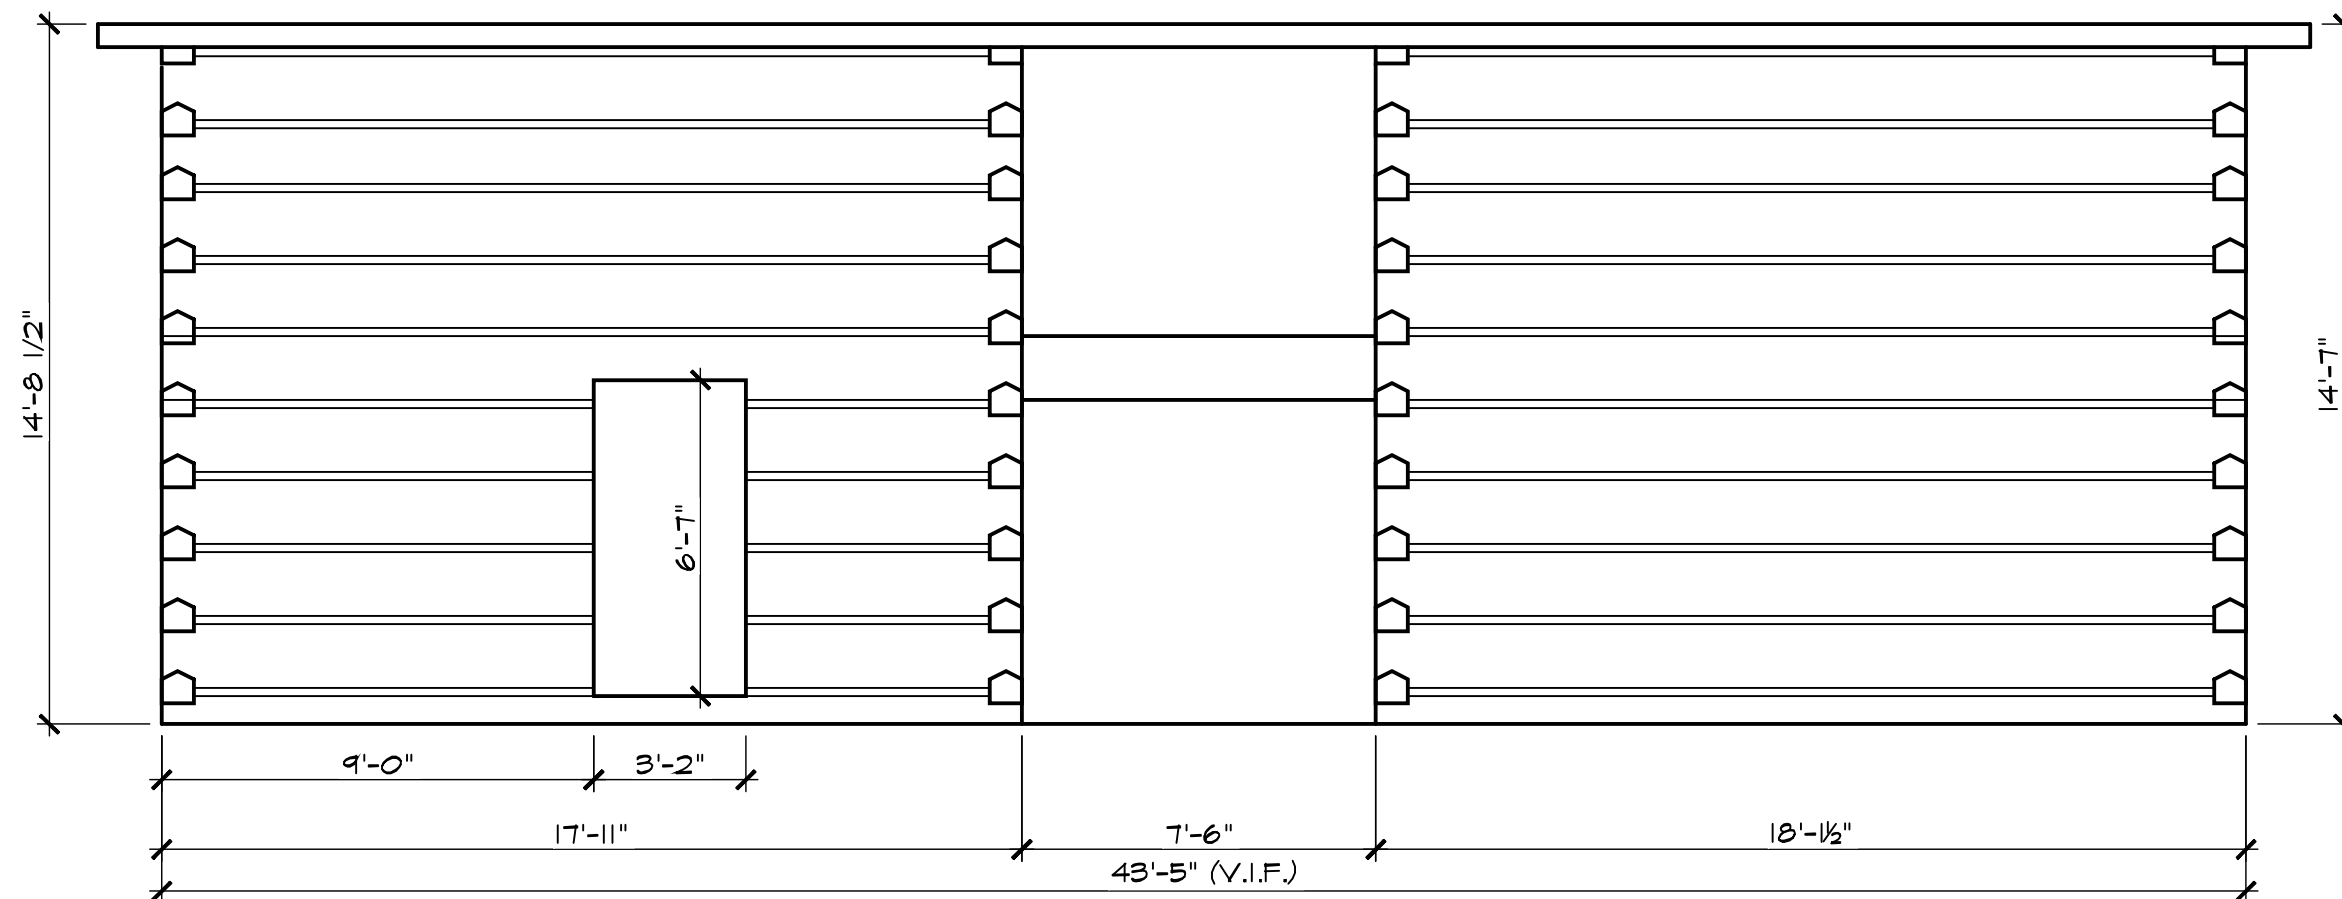


BACK  
ELEVATION   
N.T.S.


A5

18'x43' DOG TROT CABIN  
**Antique American**  
**LOG CABINS**

BARNEY GRUESER: OWNER  
7581 ANGEL RIDGE RD.  
ATHENS, OHIO 45701  
www.antiquelogcabins.com  
(t) (740) 593-5882

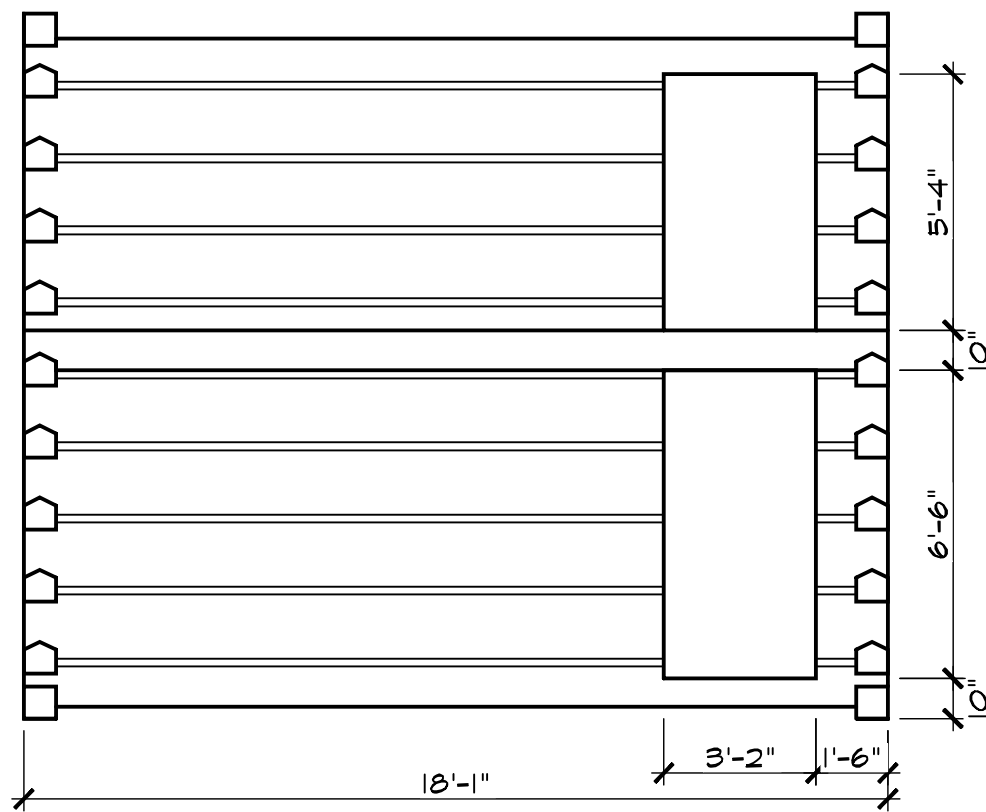

VIEW FROM TROT  
ELEVATION **E**  
N.T.S. **A6**

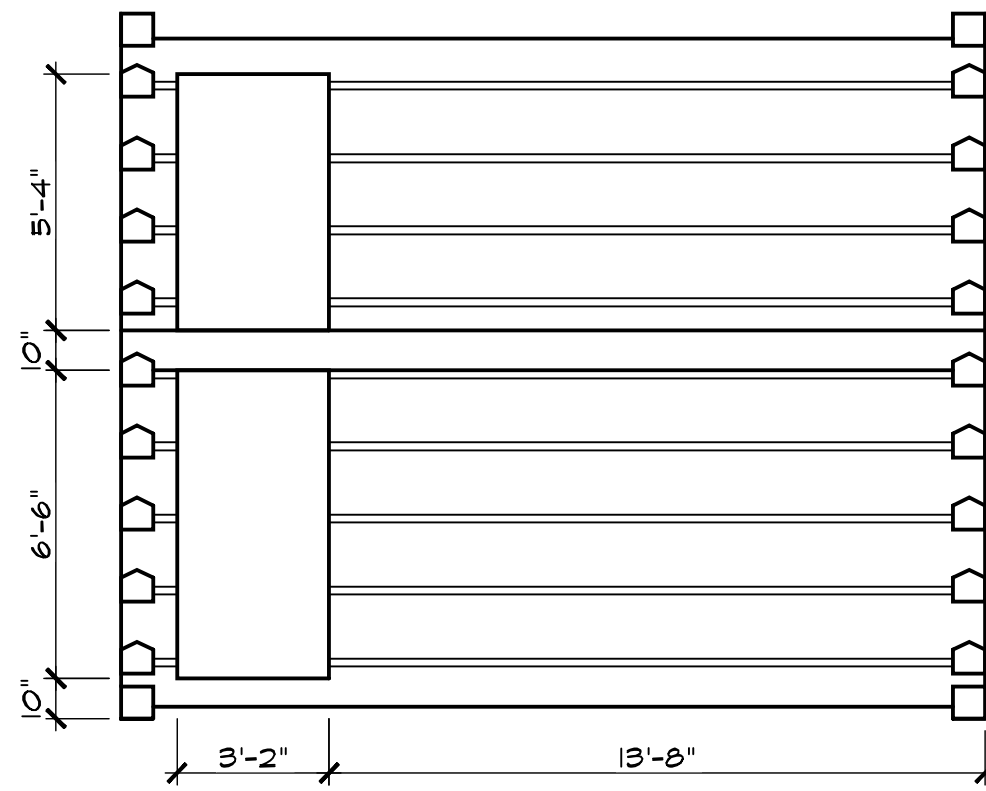

VIEW FROM TROT  
ELEVATION **F**  
N.T.S. **A6**

**A6**

18'x43' DOG TROT CABIN  
**Antique American**  
**LOG CABINS**

BARNEY GRUESER: OWNER  
7581 ANGEL RIDGE RD.  
ATHENS, OHIO 45701  
www.antiquelogcabins.com  
(t) (740) 593-5882