




**LEFT
ELEVATION**
3/8" = 1'-0"

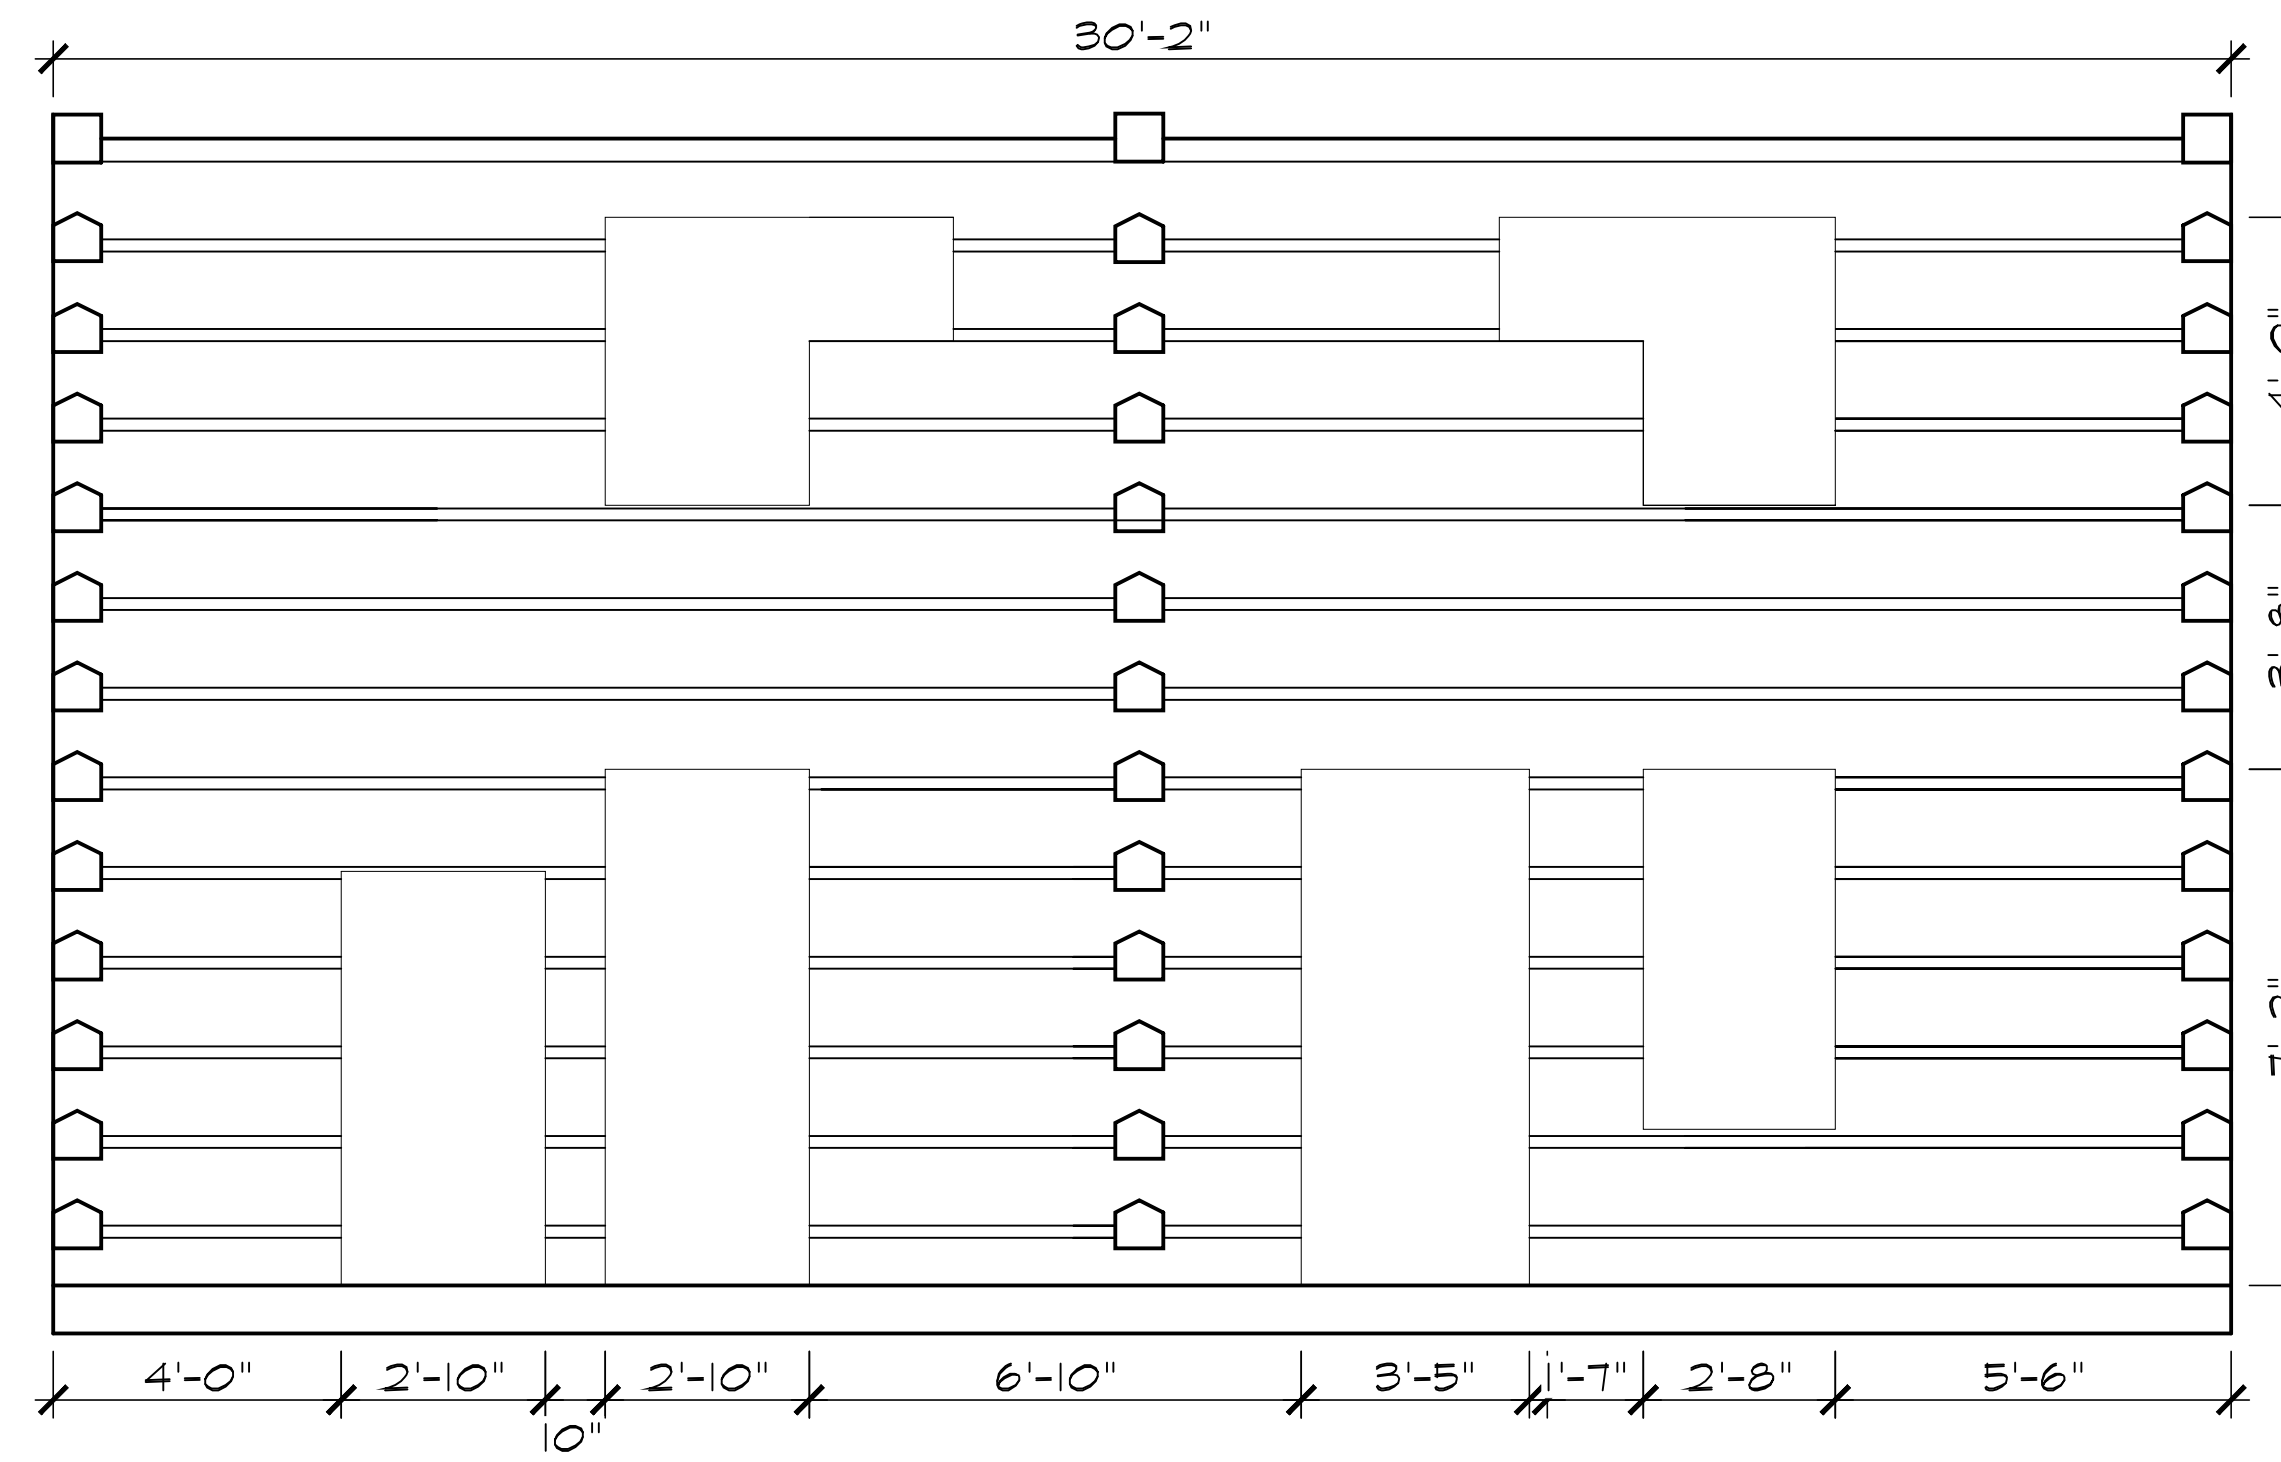


**BACK
ELEVATION**
3/8" = 1'-0"

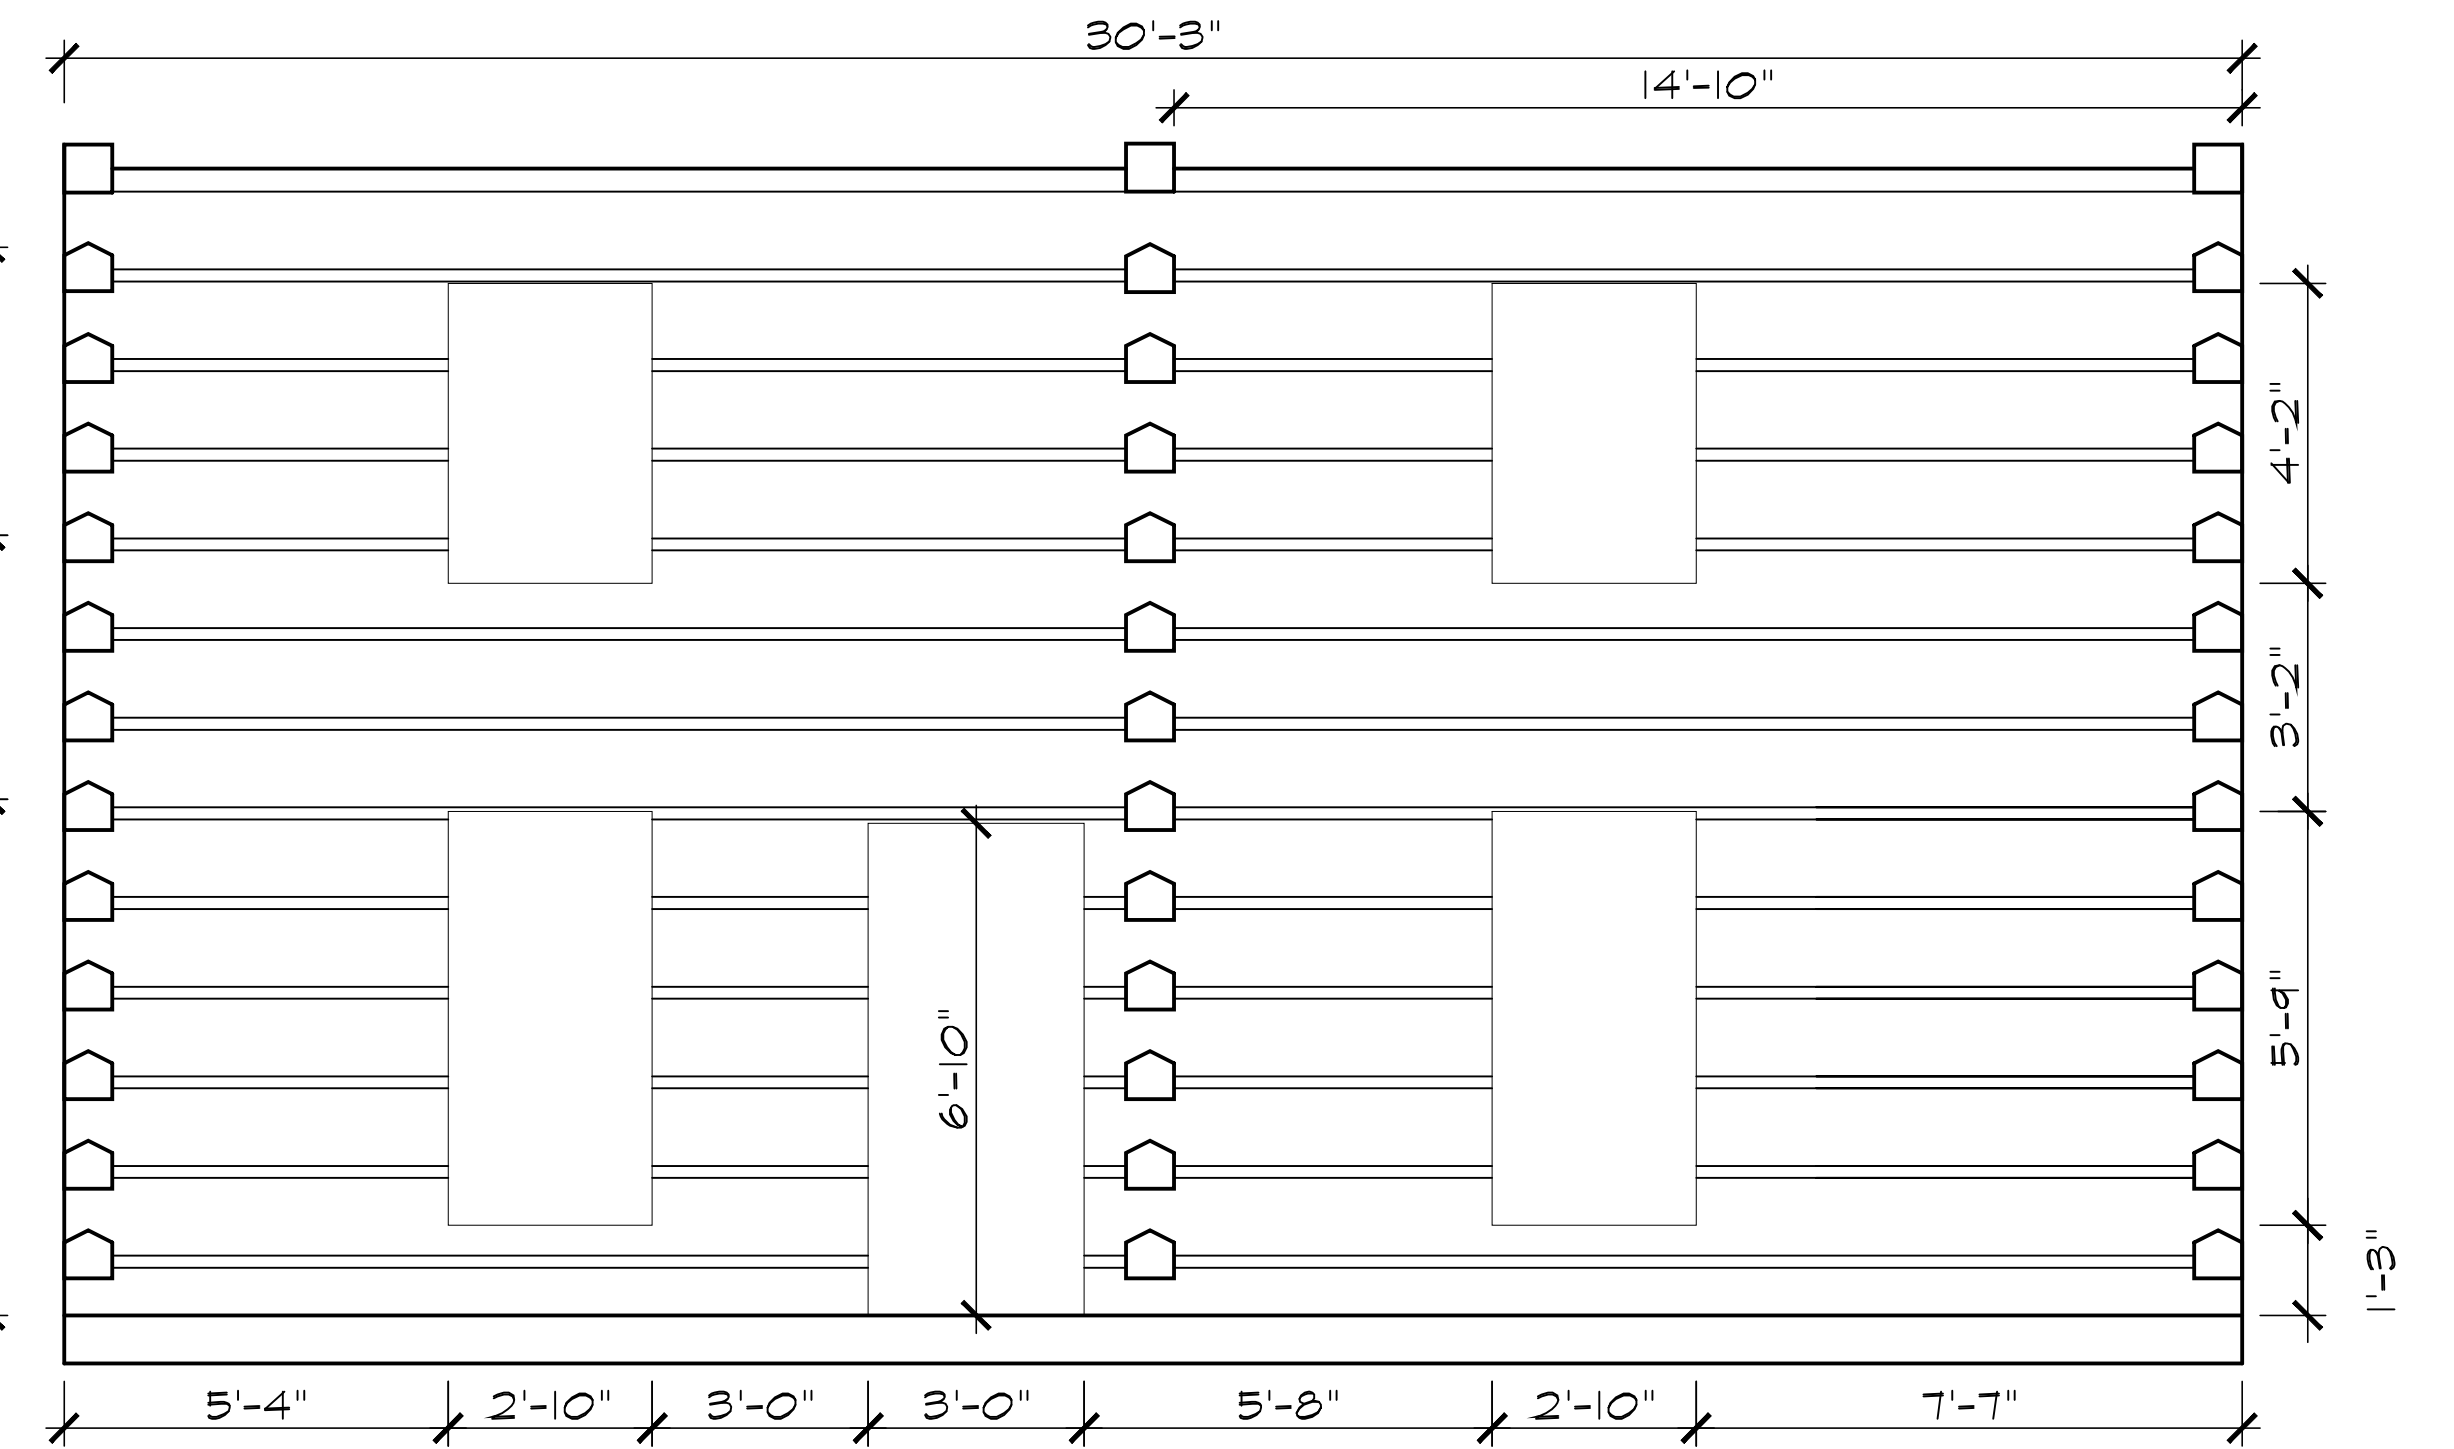

**FRONT
ELEVATION**
3/8" = 1'-0"

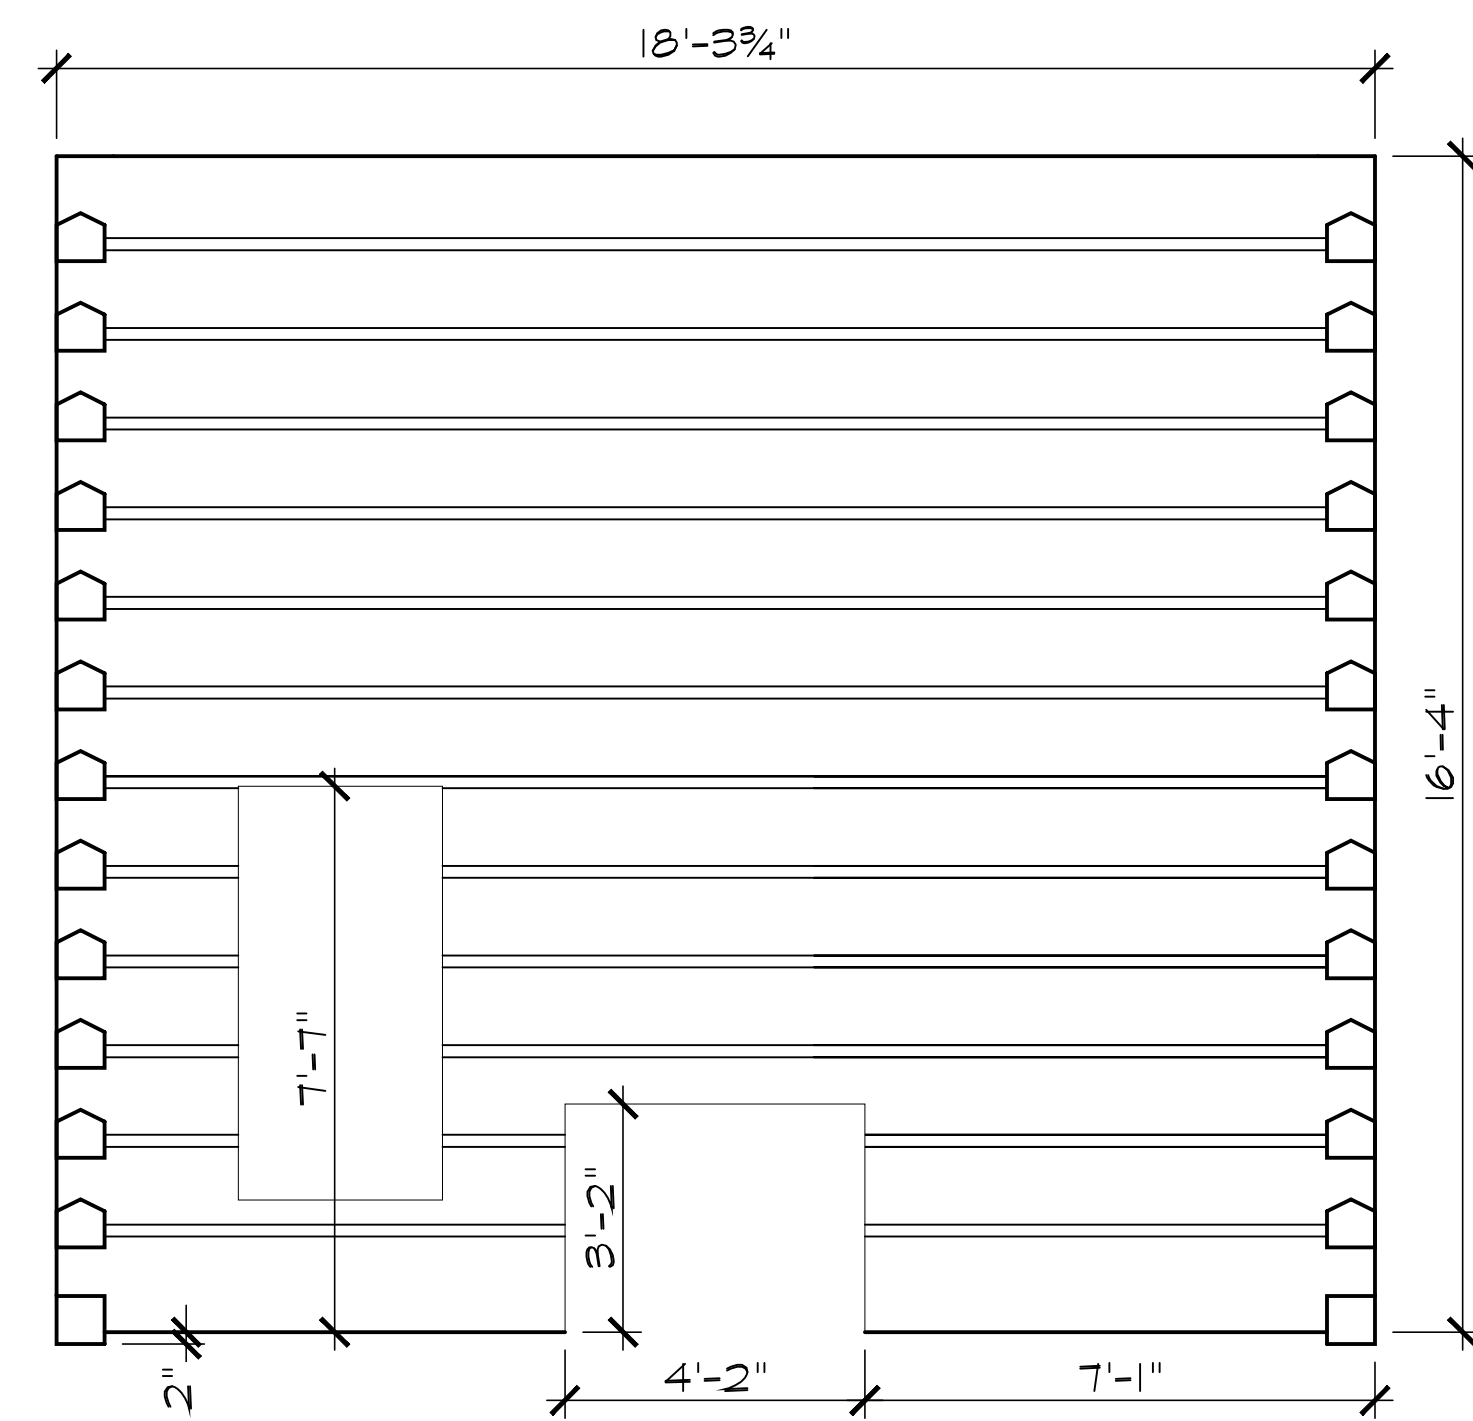

**RIGHT
ELEVATION**
3/8" = 1'-0"

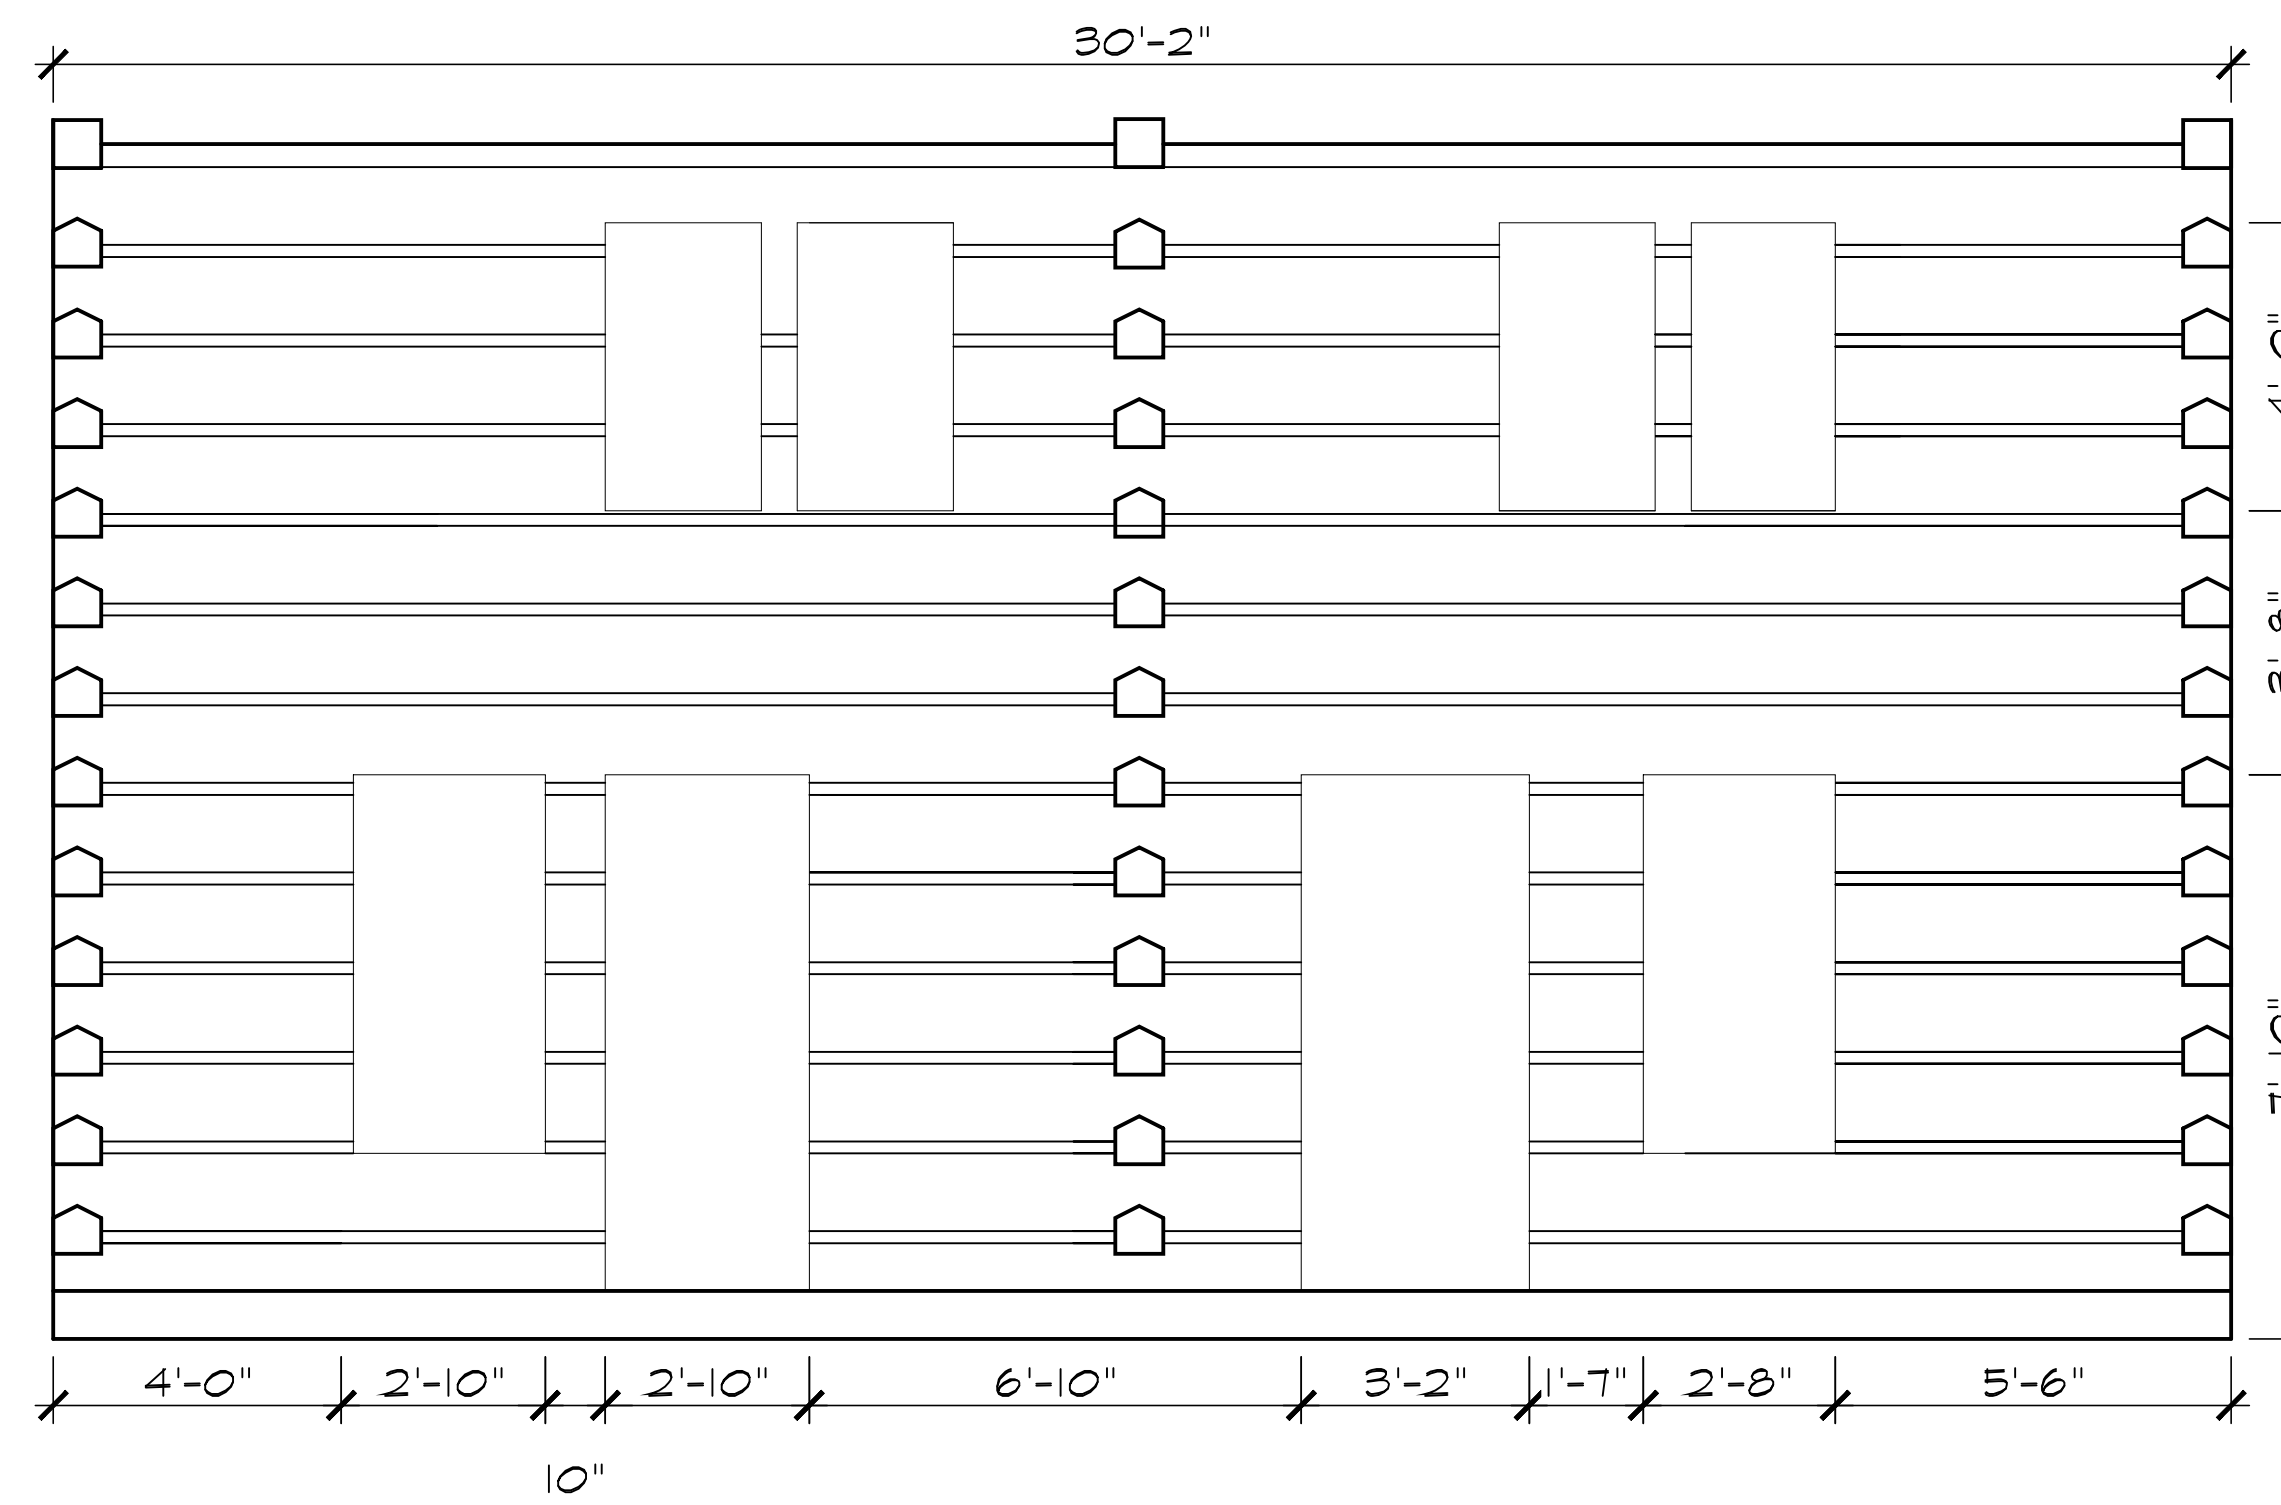

**BACK
ELEVATION W/CHANGES**
3/8" = 1'-0"

AA
18'x30' WAKATOMIKA CABIN
Antique American
LOG CABINS
BARNEY GRUESER, OWNER
7561 ANGEL RIDGE RD.
ATHENS, OHIO 45701
www.antiqueamericanlogcabins.com
(t) (740) 593-5882